

كوز

c o n e



PSYCHOLOGICAL DEAF AND DUMB CLINIC

King Abdullah Economic City

2025 IIDA STUDENTS DESIGN COMPETITION

Denver Adult Inpatient Behavioral

Theme

Transferring the world of silence and social isolation to the world of life.

A psychological clinic for the deaf and mute, relying on the sea as a means of psychological healing, as the sea represents the depths of the human subconscious, in which thoughts, fears and repression disappear. Treatment is done through the sound of water, walking on the sand, the vibrations released by the sea waves and contemplating the beauty of nature around us.

Concept

The shell of the cone

(The Jewel of the Ocean)

One of the most important features of the sea is the shell and its beautiful shape that resembles the human ear. When we put a shell on our ear, we create a small cavity. This cavity acts as a resonance box, that is, it enhances some sound frequencies that help in relaxation. This shell is characterized by its hard shell decorated with earthy colors and twisted lines, making it a natural piece of art with high aesthetic value.



Coastal style

Coastal style is an aesthetic design that evokes the relaxed and refreshing atmosphere of the sea. It is characterized by its use of natural elements, light colors, and a casual and inviting atmosphere.



Furniture

Biophilic style

This style is based on the idea that humans are deeply connected to nature, and that the presence of natural elements in our living environment can improve our mental and physical health and overall well-being.




Furniture plan
SCALE 1: 150

Facilities:

- | | | |
|---------------------------|----------------------|--------------------|
| Inpatient | Courtyard | |
| 1.Vestibular | 8.Store | 15.Recovery area |
| 2.Lobby & Reception | 9.Session | 16.Cafe area |
| 3.Family workshop | 10.Room1 | 17.Green space (2) |
| 4.Sighn language workshop | 11.Room2 | 18.Not in scop |
| 5. Life skills workshop | 12.Room3 | |
| 6.Hologram technology (2) | 13.Room4 | |
| 7.Fountain | 14.ADA toilet&shower | |



INTERIOR ELEVATION
SCALE 1: 50

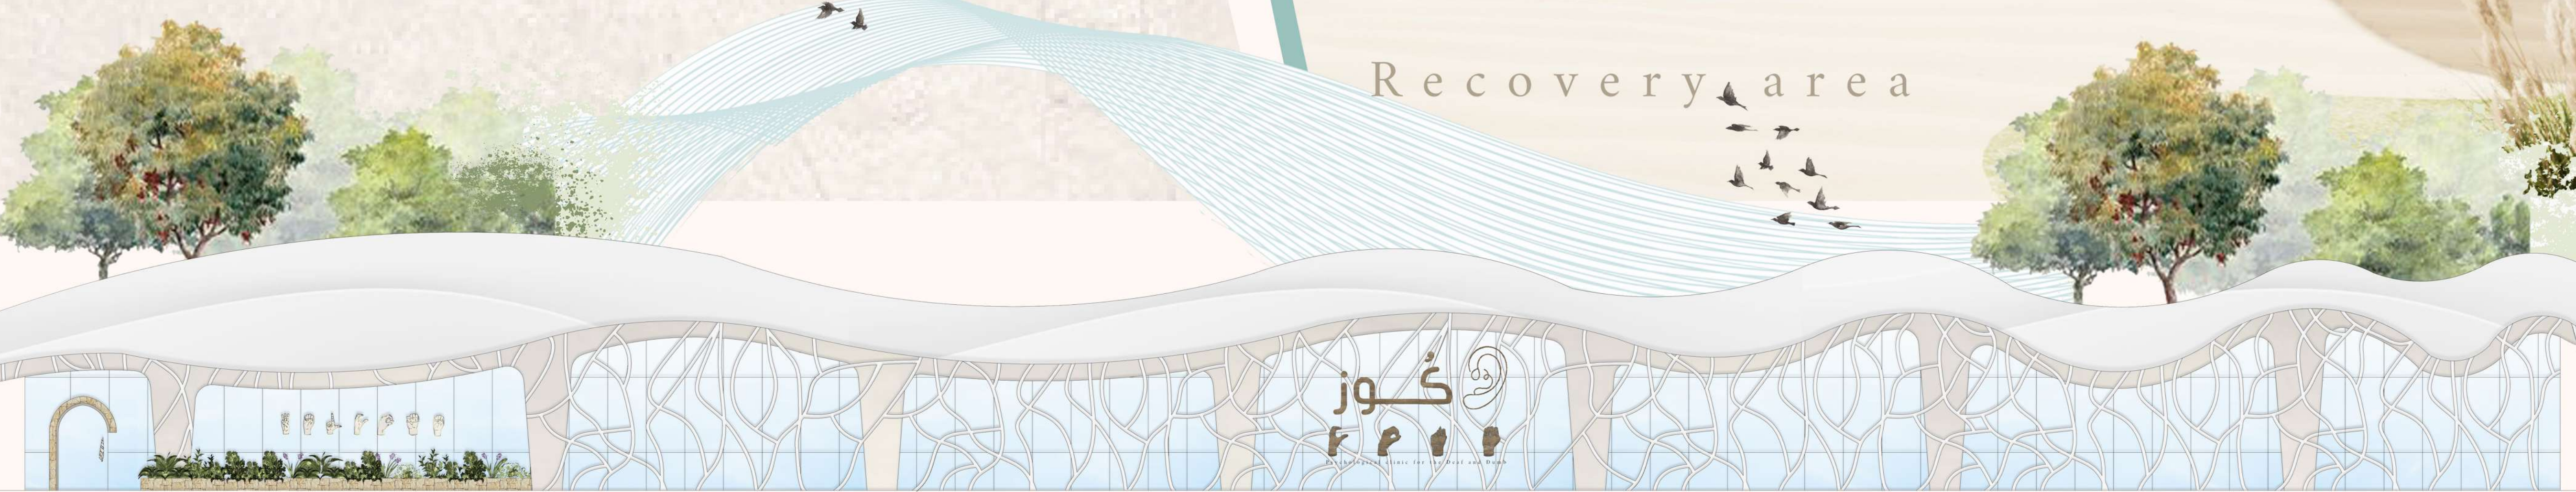

EXTERIOR ELEVATION
SCALE 1: 150